



# Minneapolis Home + Remodeling Show

January 27-29, 2017

## MOVE-IN SCHEDULE:

- Tues. Jan 24th  
1:00 PM - Dock only
- Wed. Jan 25th  
8:00 AM - Dock & Lower Pentair
- Wed. Jan 25th  
1:00 PM - Dock & Lower Pentair
- Thurs. Jan 26th - "Red Zone"  
8:00 AM - Dock & Lower Pentair  
(Last in / First Out)
- Assigned Individually

★ NO EXCEPTIONS

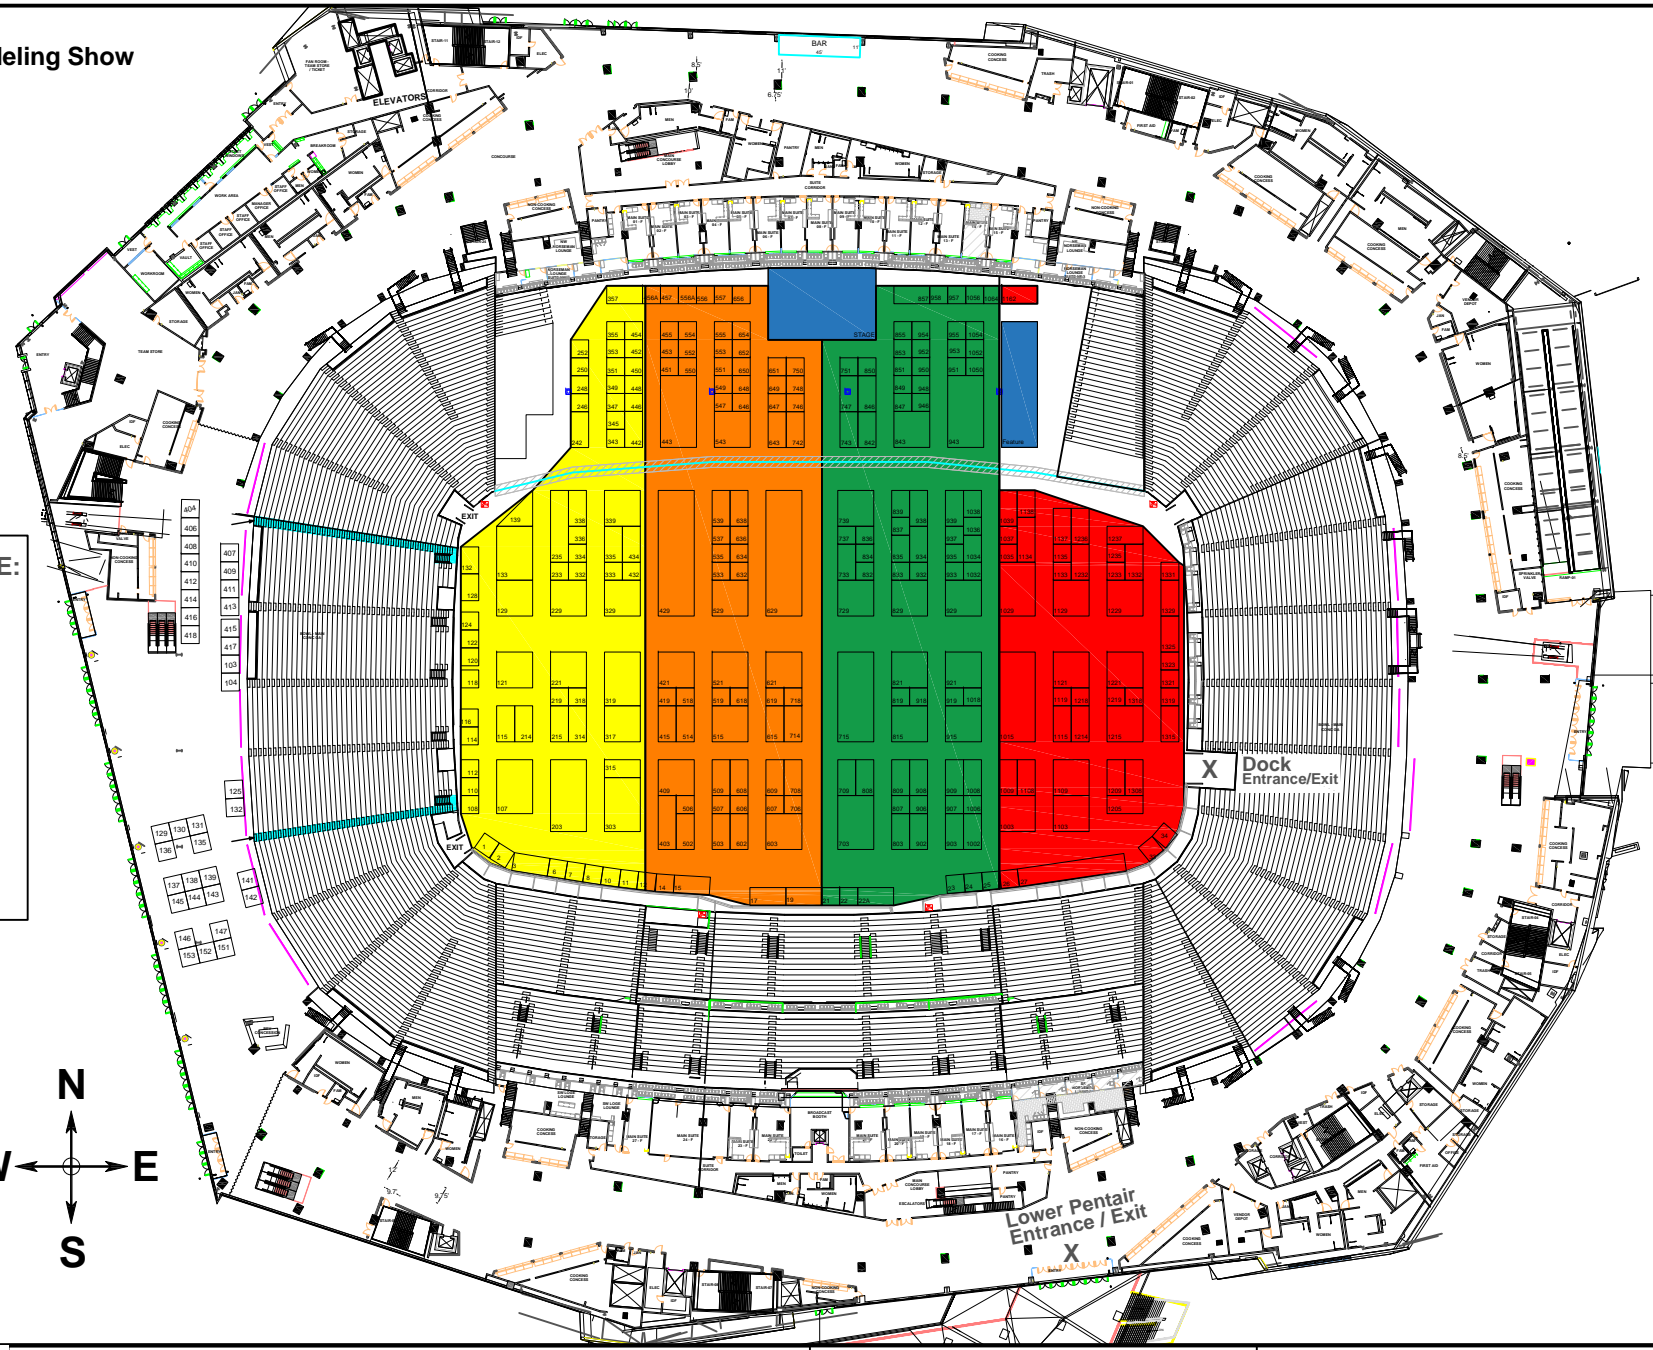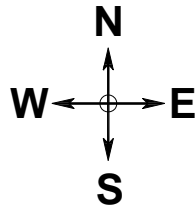

**HUBBELL/TYNER**  
CONVENTION & TRADE SHOW SPECIALISTS  
A North American Trade Shows Company

2110 Old Hwy 8 NW  
New Brighton, MN 55112  
Phone: 651-917-2632 Fax: 651-917-2658  
Web: www.hubbelltyner.com

Drawn By: Andy Zangs

Account Executive: Dwayne Hendricks

Revision Date: 12/13/2016

Revision # 20

File Name: MPLS Home + Remodeling Show 2017.pdf

Booth Size: 10' x 10'

Job #10339

Facility: U.S. Bank Stadium

Room: Field Level

**Disclaimer**

Every effort has been made to ensure the accuracy of the information within this floor plan. However, no warranties are made with respect to this floor plan. If the location of building columns, utilities or other building components is a consideration in the construction of an exhibit, it is the sole responsibility of the exhibitor to physically inspect the facility to verify all dimensions and locations.