



Minneapolis Home + Remodeling Show

January 27-29, 2017

MOVE-OUT SCHEDULE:

- - Sun. Jan 29th
6:01 PM - 9:00PM
Red Zone only Dock & Lower Pentair
Other areas can tear down, but cannot fully move-out.
- - Mon. Jan 30th
8:00 AM - 10:00 AM
Dock & Lower Pentair
- - Mon. Jan 30th
Dock & Lower Pentair
- - Mon. Jan 30th
Dock & Lower Pentair
- - Assigned Individually

*** ALL EXHIBITORS MUST BE
MOVED OUT BY 2:00PM
NO EXCEPTIONS**

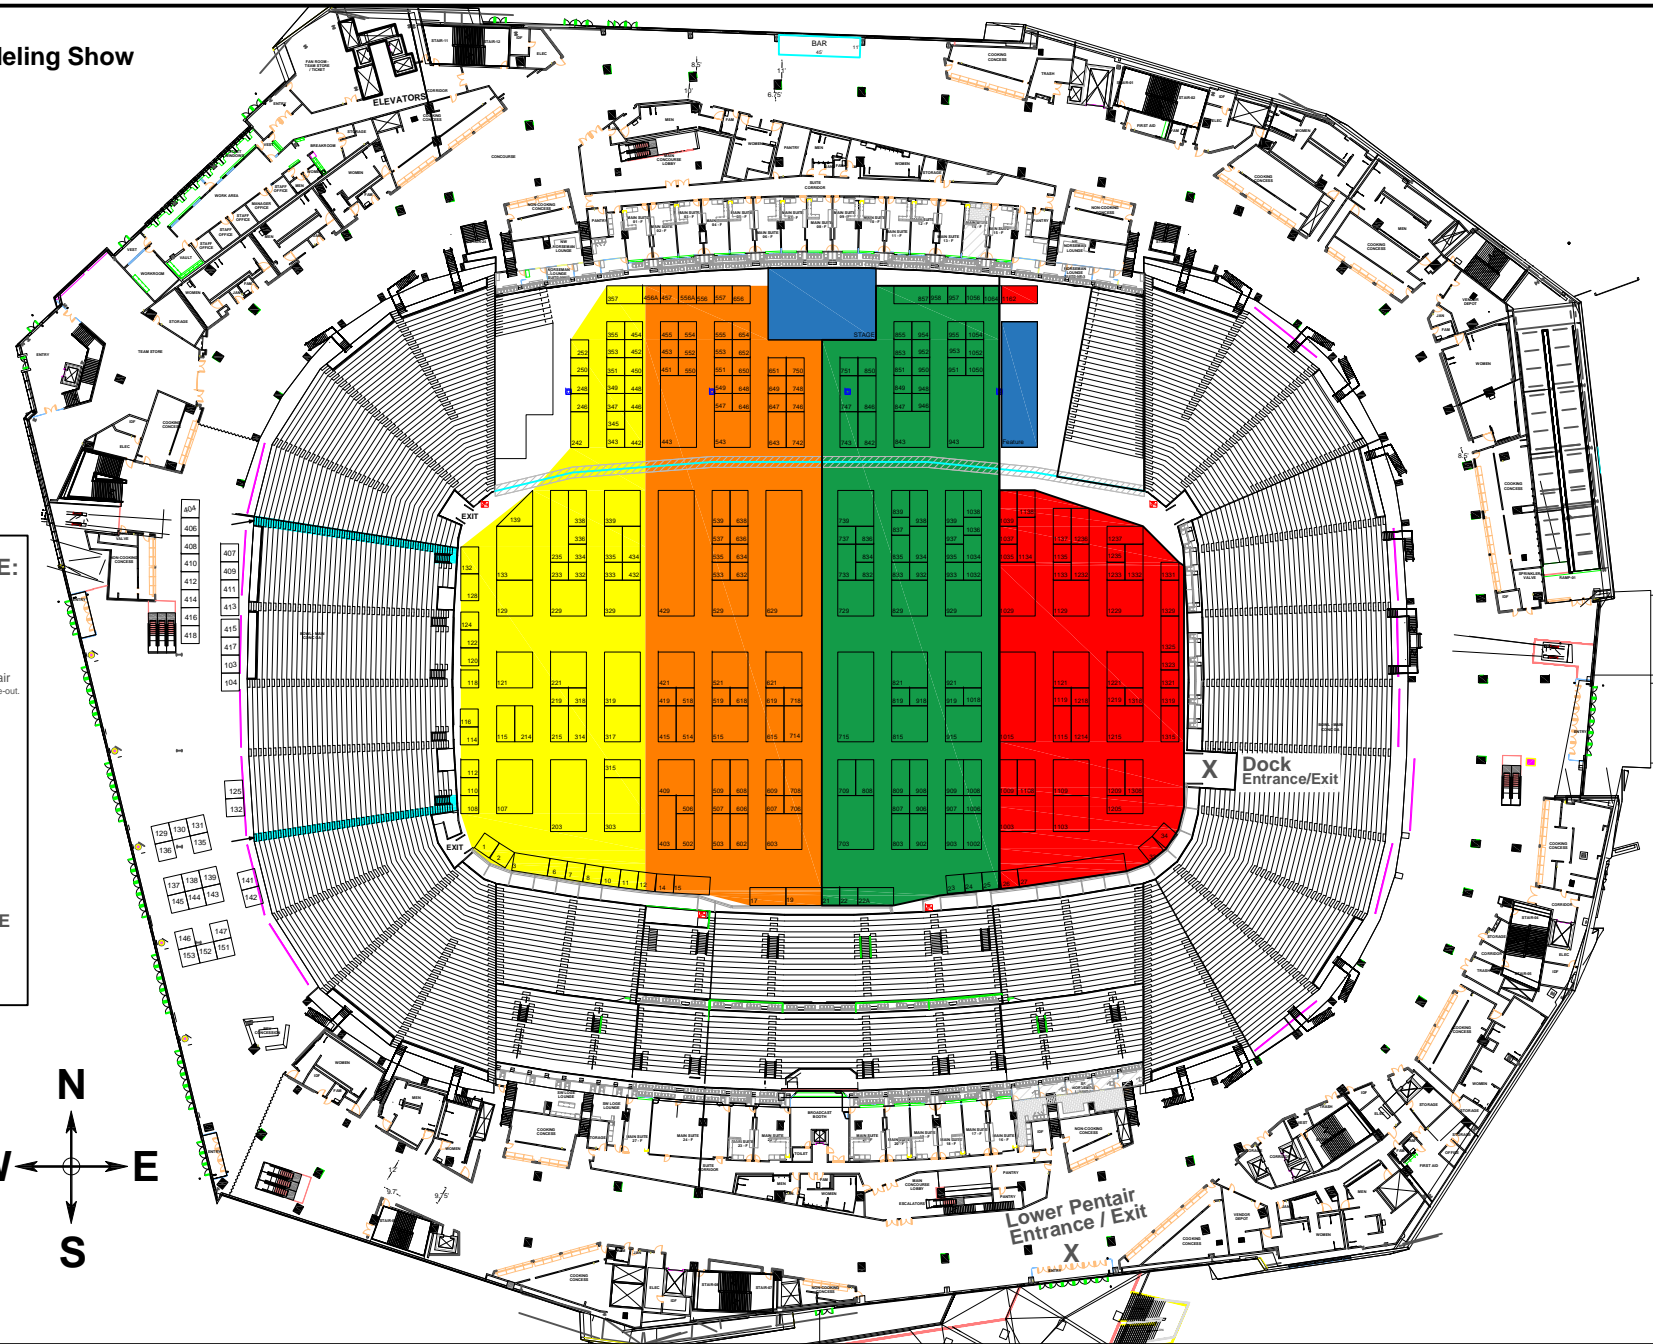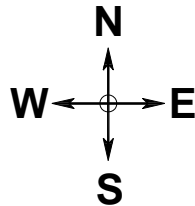

HUBBELL/TYNER
CONVENTION & TRADE SHOW SPECIALISTS
A North American Trade Shows Company

2110 Old Hwy 8 NW
New Brighton, MN 55112
Phone: 651-917-2632 Fax: 651-917-2658
Web: www.hubbelltyner.com

Drawn By: Andy Zangs

Account Executive: Dwayne Hendricks

Revision Date: 12/13/2016

Revision # 20

File Name: MPLS Home + Remodeling Show 2017.pdf

Booth Size: 10' x 10'

Job #10339

Facility: U.S. Bank Stadium

Room: Field Level

Disclaimer

Every effort has been made to ensure the accuracy of the information within this floor plan. However, no warranties are made with respect to this floor plan. If the location of building columns, utilities or other building components is a consideration in the construction of an exhibit, it is the sole responsibility of the exhibitor to physically inspect the facility to verify all dimensions and locations.