


# 2018 MOVE-OUT SCHEDULE:

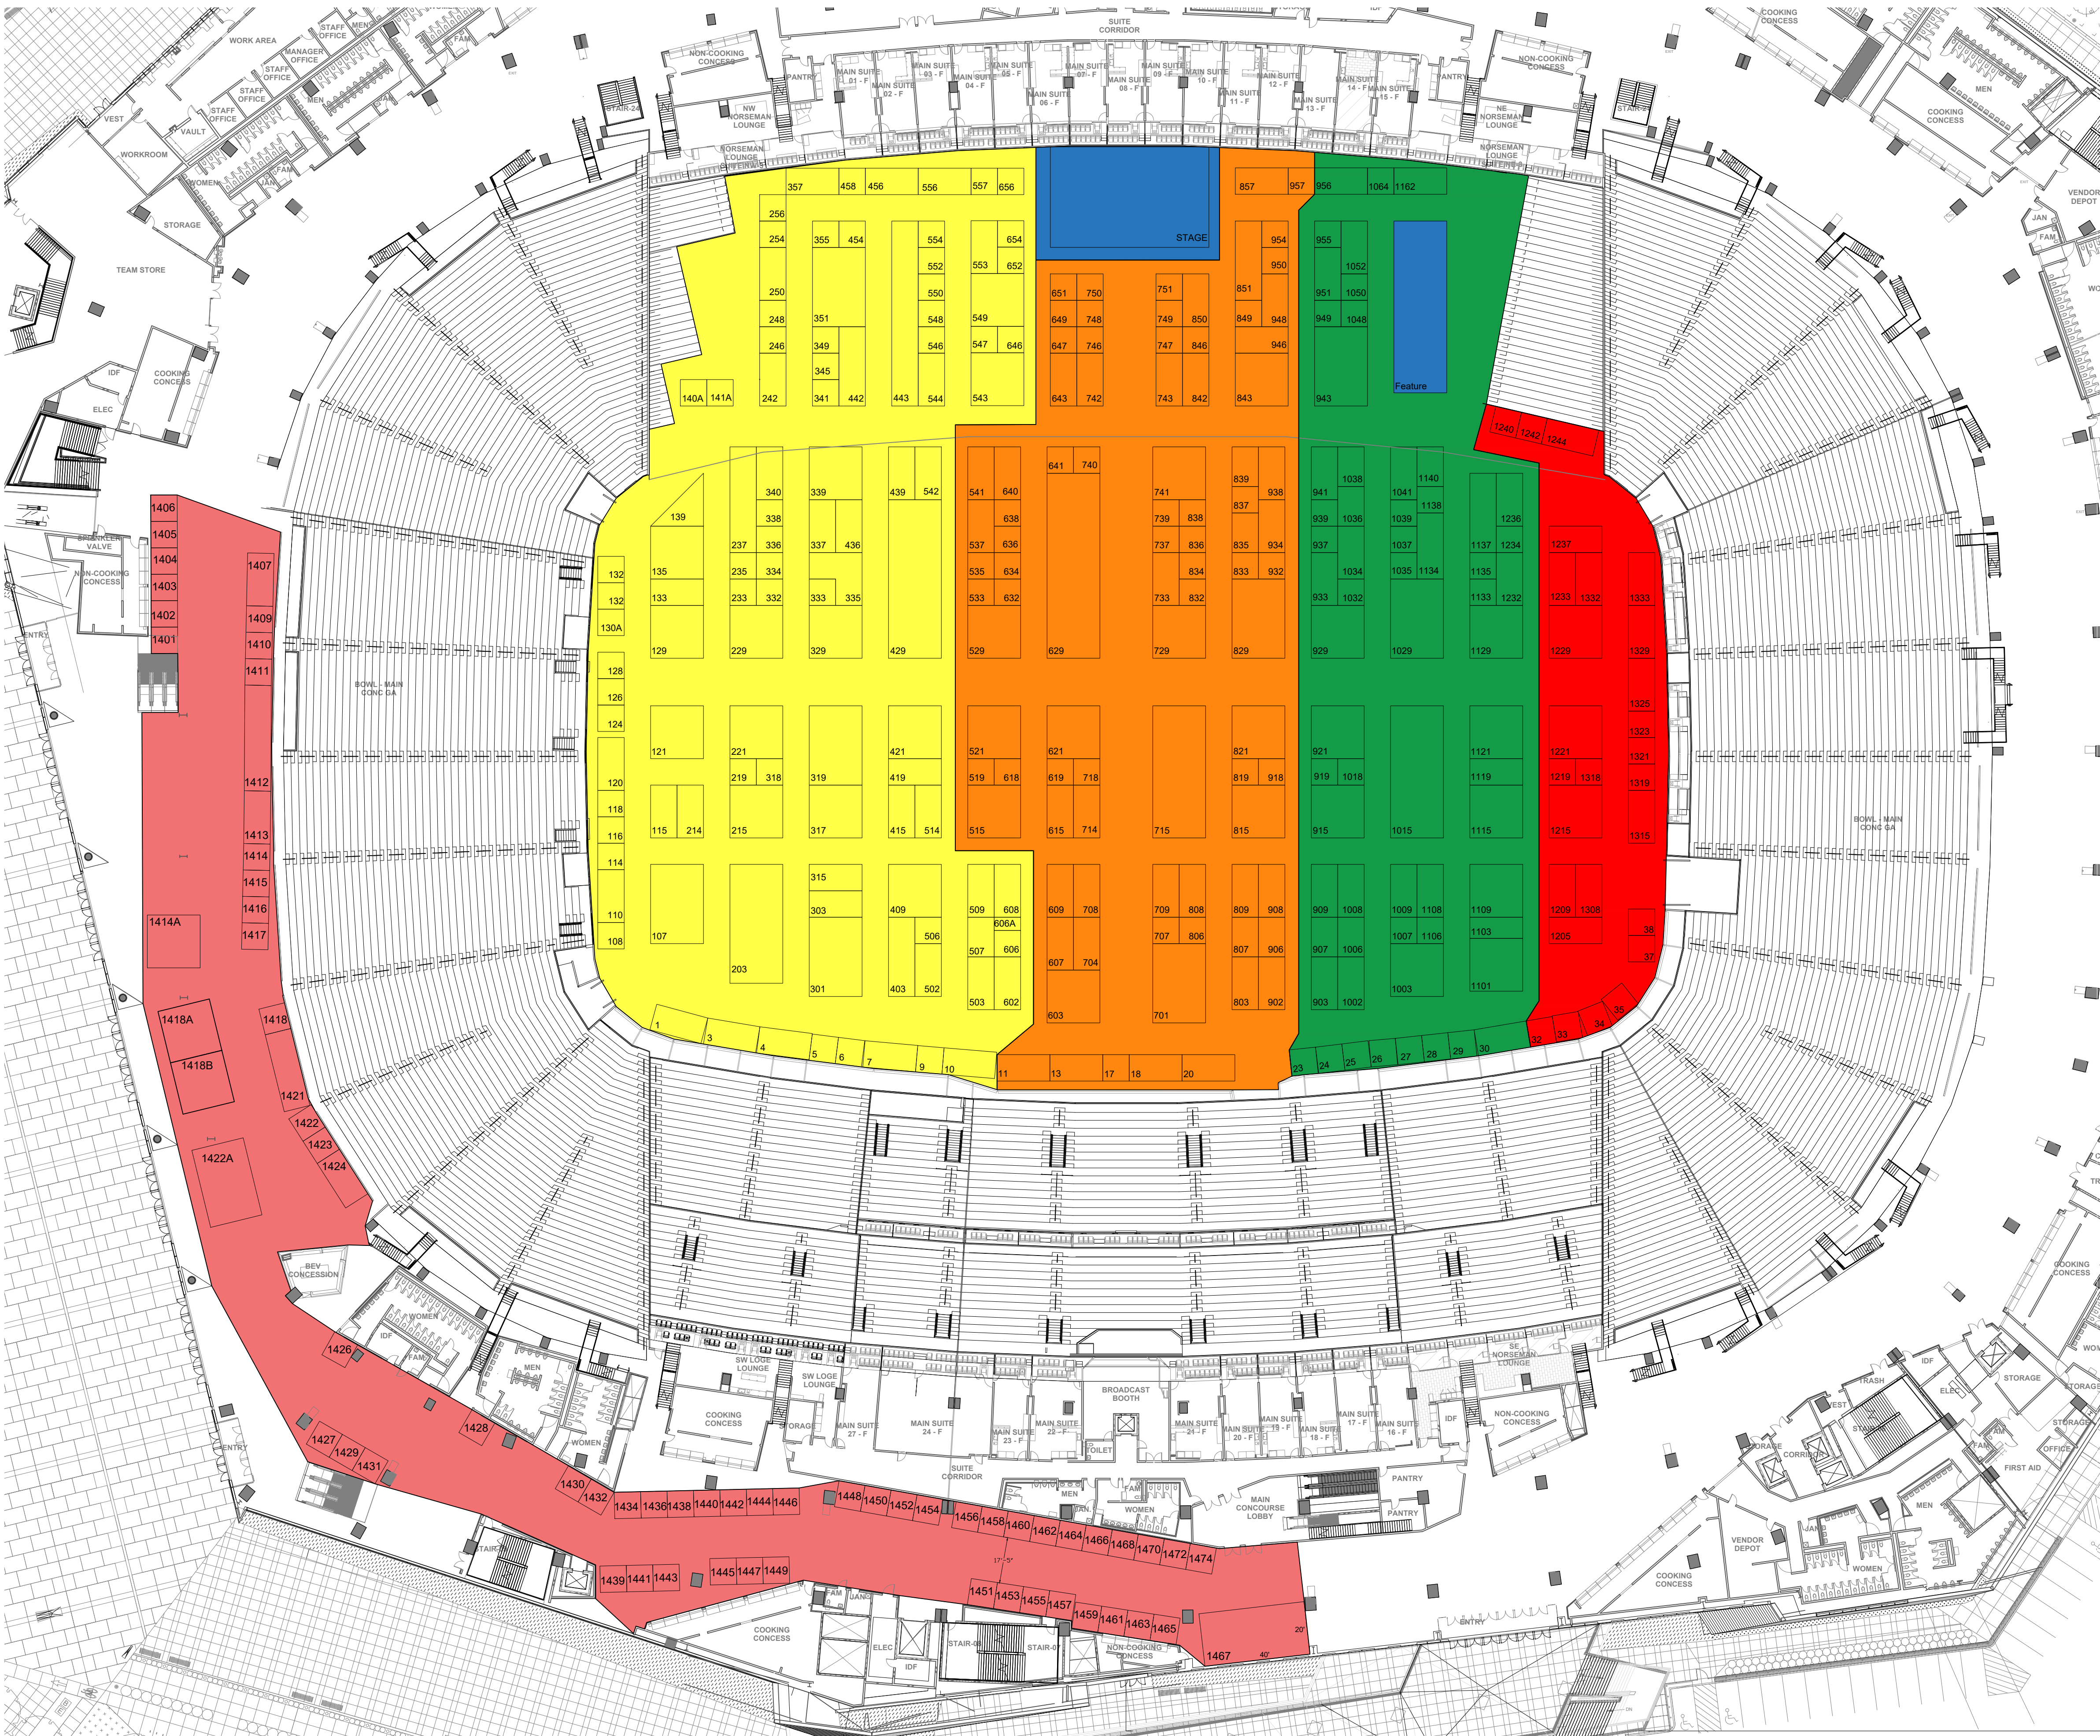

## MOVE-OUT SCHEDULE:

\* ALL EXHIBITORS MUST HAVE THEIR BOOTHS TAKEN DOWN & BE MOVED OUT OF THE STADIUM BY 2PM ON MONDAY.

- Sunday, February 18th  
6pm - 7pm
  - Vehicles NOT allowed in dock while carpet & electric are taken up.
  - Exhibitors are encouraged to start taking down their booth at this time.
  - Hand carry options through Pentair or the Plaza (If you are red zone) are available.

- Sunday, February 18th  
7pm - 8:30pm
  - Dock & Pentair Access
  - Driving onto field not guaranteed until we can clear a path.

- Sunday, February 18th  
7pm - 10pm
  - Plaza & Pentair Access

- Sunday, February 18th  
8:30pm - 10pm
  - Dock & Pentair Access
  - Will try to give vehicle access

- Monday, February 19th  
8am - 9am
  - Finish Green Zone

- Monday, February 19th  
9am - 2pm
  - Open to All

**HUBBELL/TYNER**  
**EXPOSITION SERVICES**

2110 Old Hwy 8 NW  
New Brighton, MN 55112  
Phone: 651-917-2632 Fax: 651-917-2658  
Web: www.hubbelltyner.com

Mpls. Home & Remodeling Show  
Facility: US Bank Building  
Room: Concourse & Field

Show Date: February 16-18, 2018

Show ID:	
Job #:	10361
Account Executive:	Dwayne Hendricks
Drawn By:	Brad Stulc
Revision Date:	11/21/2017
Revision #	12
Full Scale @	24x36
50% Scale @	11x17
Not to Scale @	8.5x11
Note:	All Booths Are 10' Deep x 10' Wide Unless Noted Otherwise

**Disclaimer**  
Every effort has been made to ensure the accuracy of the information within this floor plan. However, no warranties are made with respect to this floor plan. If the location of building columns, utilities or other building components is a consideration in the construction of an exhibit, it is the sole responsibility of the exhibitor to physically inspect the facility to verify all dimensions and locations.